

Sales Booth  
30' x 30'

Malto Booth  
30' x 30'

Awards

Monitors  
Control Desk  
Umpires  
Sp. Seats





76 Courts  
Courts 1 & 2: @ 50' x 24' | Full Barriers & Mats  
Courts 3-16: @ 38' x 19' | Full Barriers & Mats  
8 Blue Mat Rolls | 26 Red Mat Rolls  
Courts 17-76 On Concrete Floor: 38' x 19'  
260 Barriers—No Barrier Between Courts 17-76  
315—Barrier At Center Of Courts 17-76  
370—Barriers At Ends Of Courts 17-76  
425—Barriers At Ends & Center of Courts 17-76  
535—Full Barriers For Courts 17-76  
4 Chairs At End Of Each Court

Spectator Seating  
66' 8"

7 Rolls Blue Mat  
1  
50' 2"  
9 Barriers Across  
2  
23' 9"  
51 Barriers In Arena

Spectator Seating

EXHIBIT HALL B  
26 Rolls Red Mat  
75' 10"

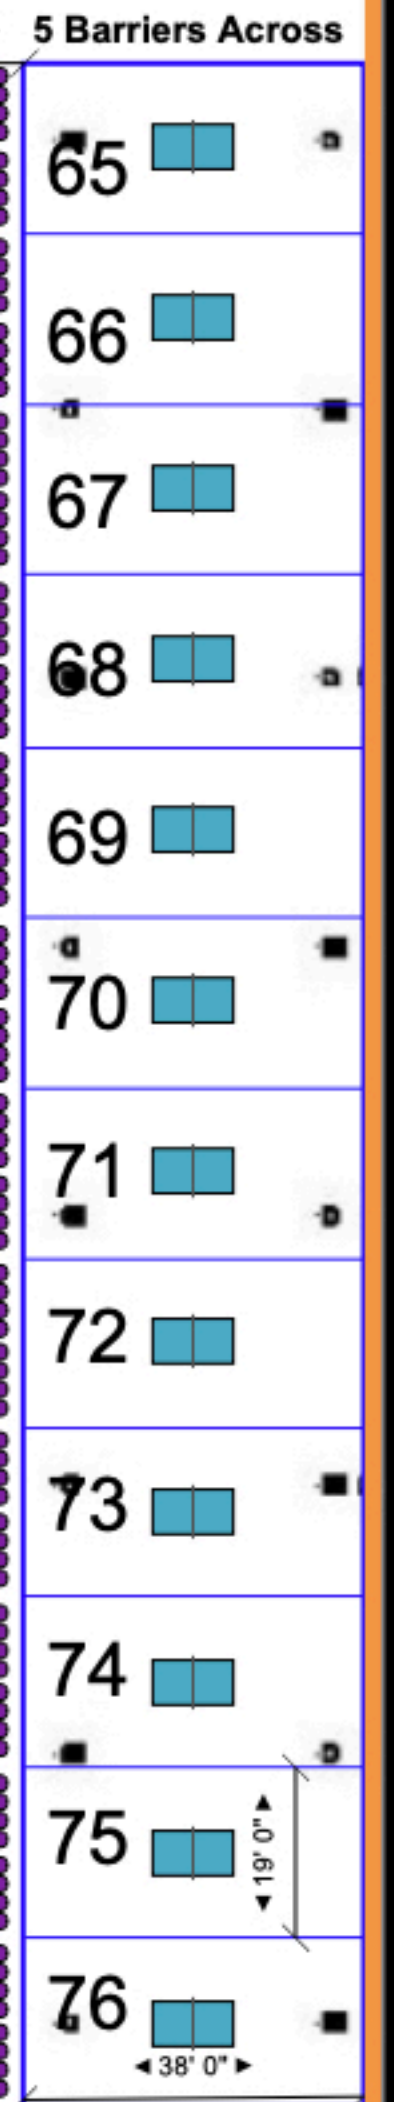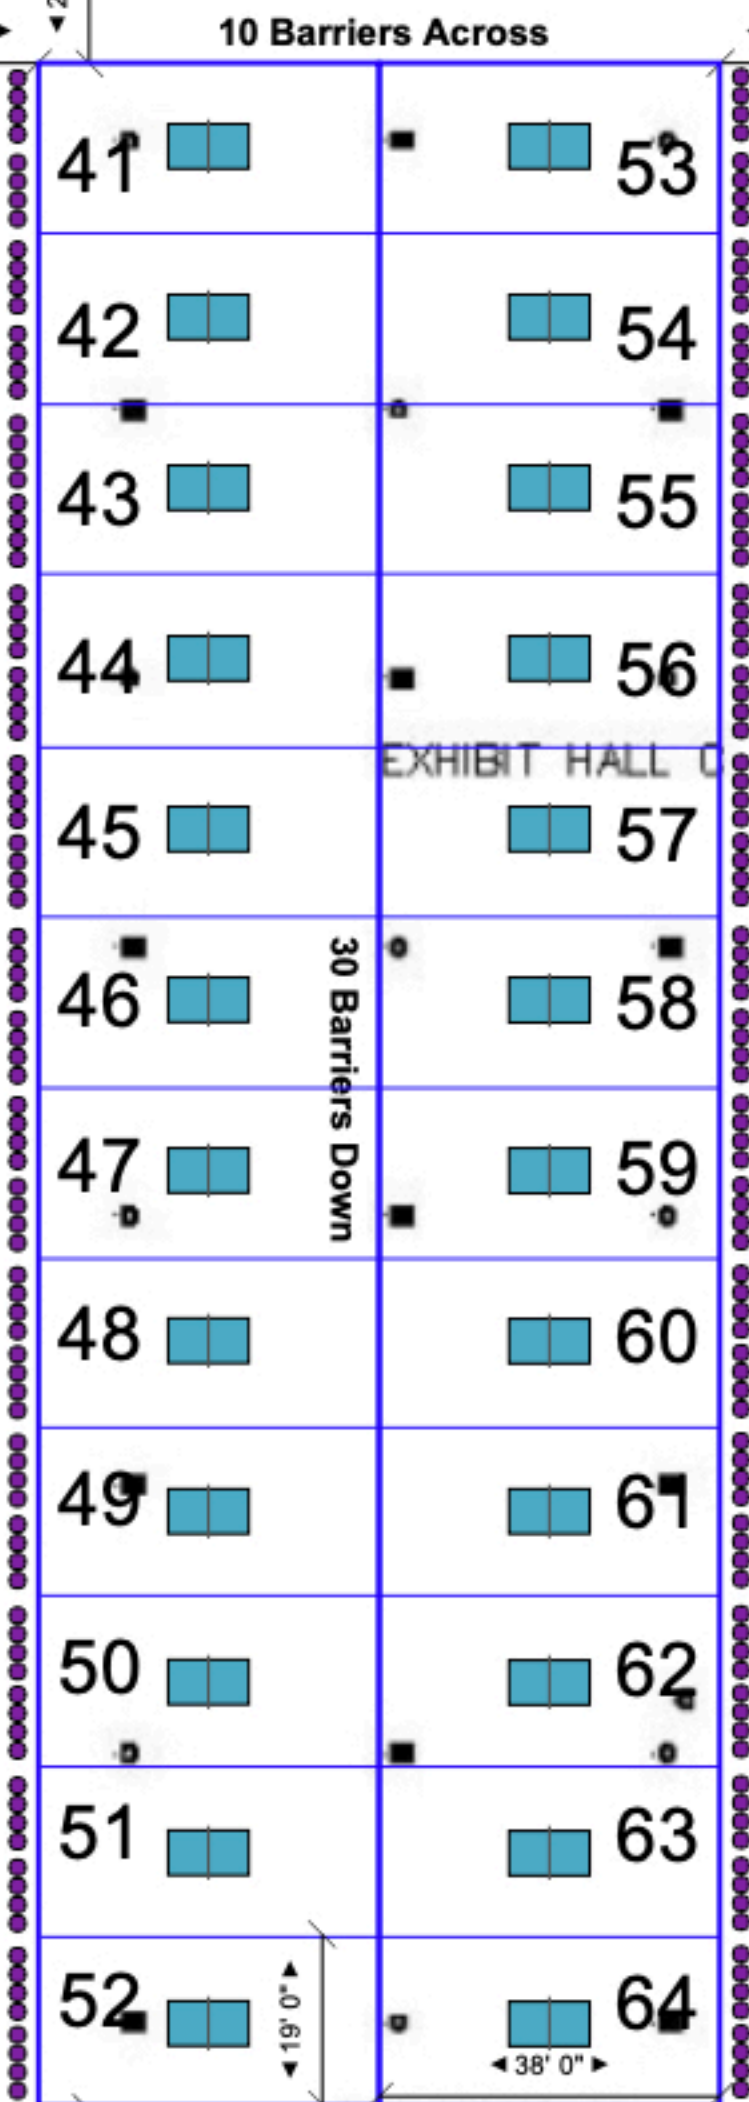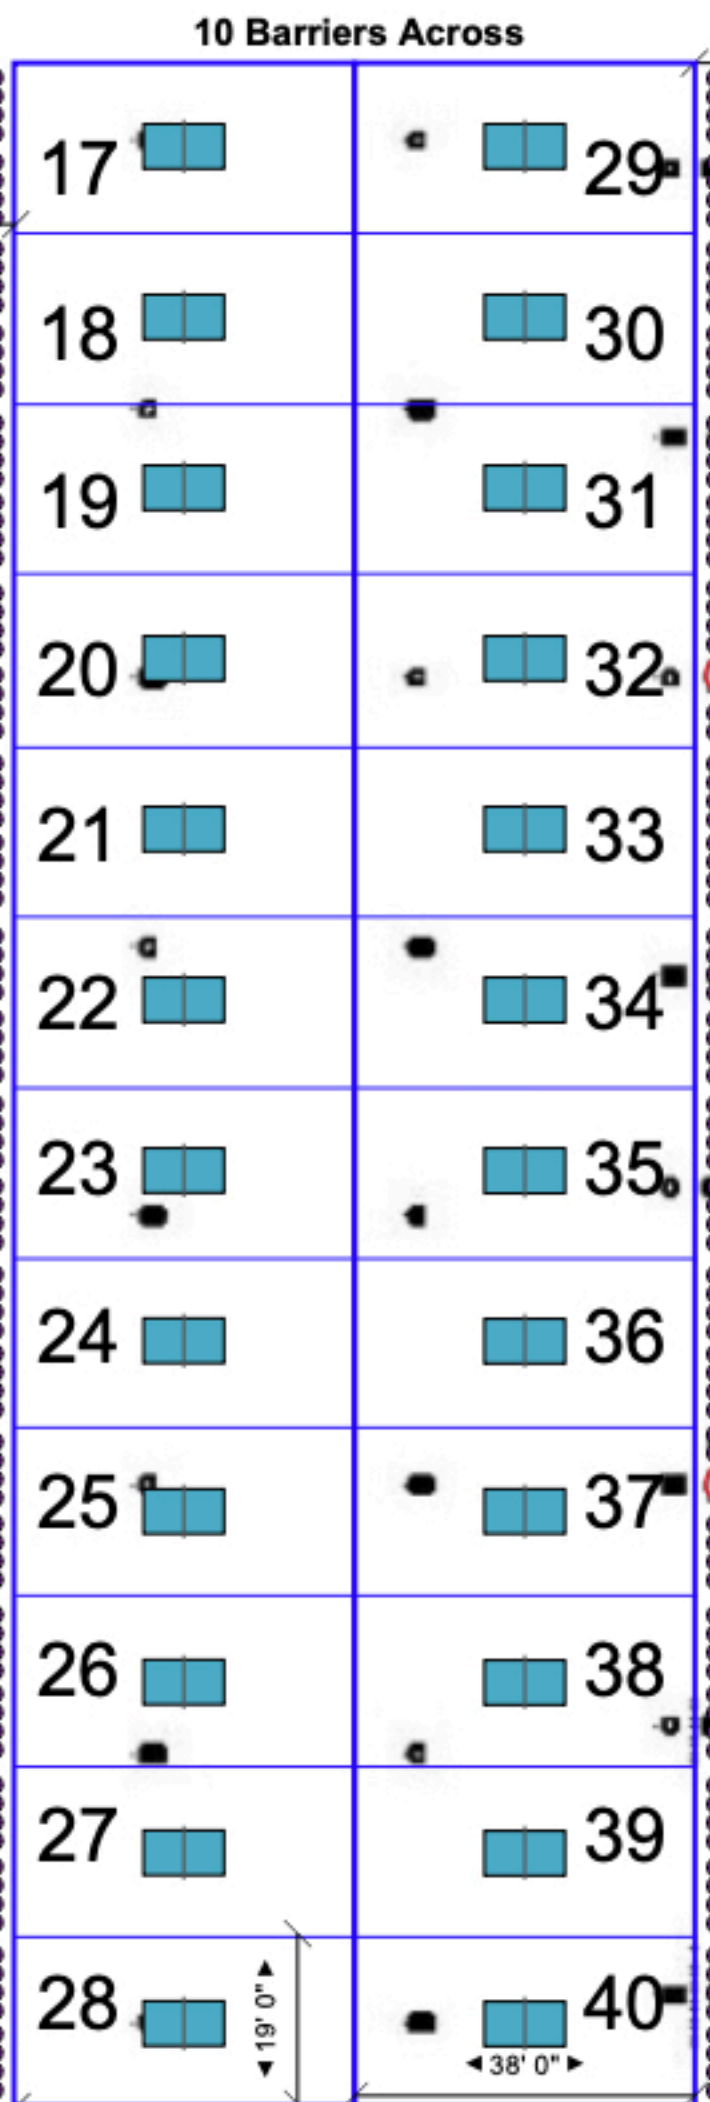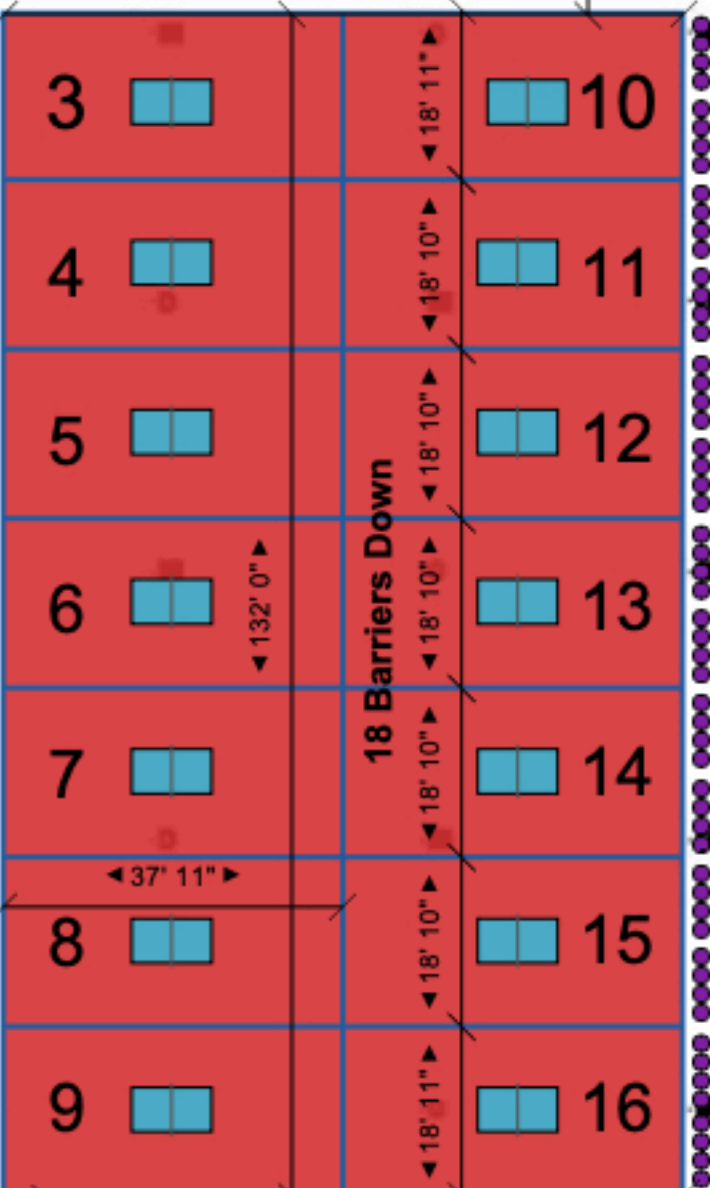

10 Barriers Across

10 Barriers Across

5 Barriers Across

10 Barriers Across  
TELE/COM/  
SECURITY ROOM

Division 1 | 75'10" x 132'  
Red Matted Courts | Fully Barrired  
134 Barriers Total

TELE/COM/  
SECURITY ROOM

ELEVATOR  
EQUIP. ROOM

ELECTRIC  
ROOM

268' 0"